


Inventar de coordonate

Nr. Pct.	Coordonate pct.de contur		Lungimi laturi D(i,i+1)
	X [m]	Y [m]	
1000	346621.622	572843.664	17.719
1001	346630.361	572859.078	17.725
1002	346639.813	572874.072	271.235
1003	346403.870	573007.861	17.720
1004	346394.701	572992.698	17.717
1005	346385.963	572977.286	270.906
Suprafata totala=9600.26mp P=613.021m			

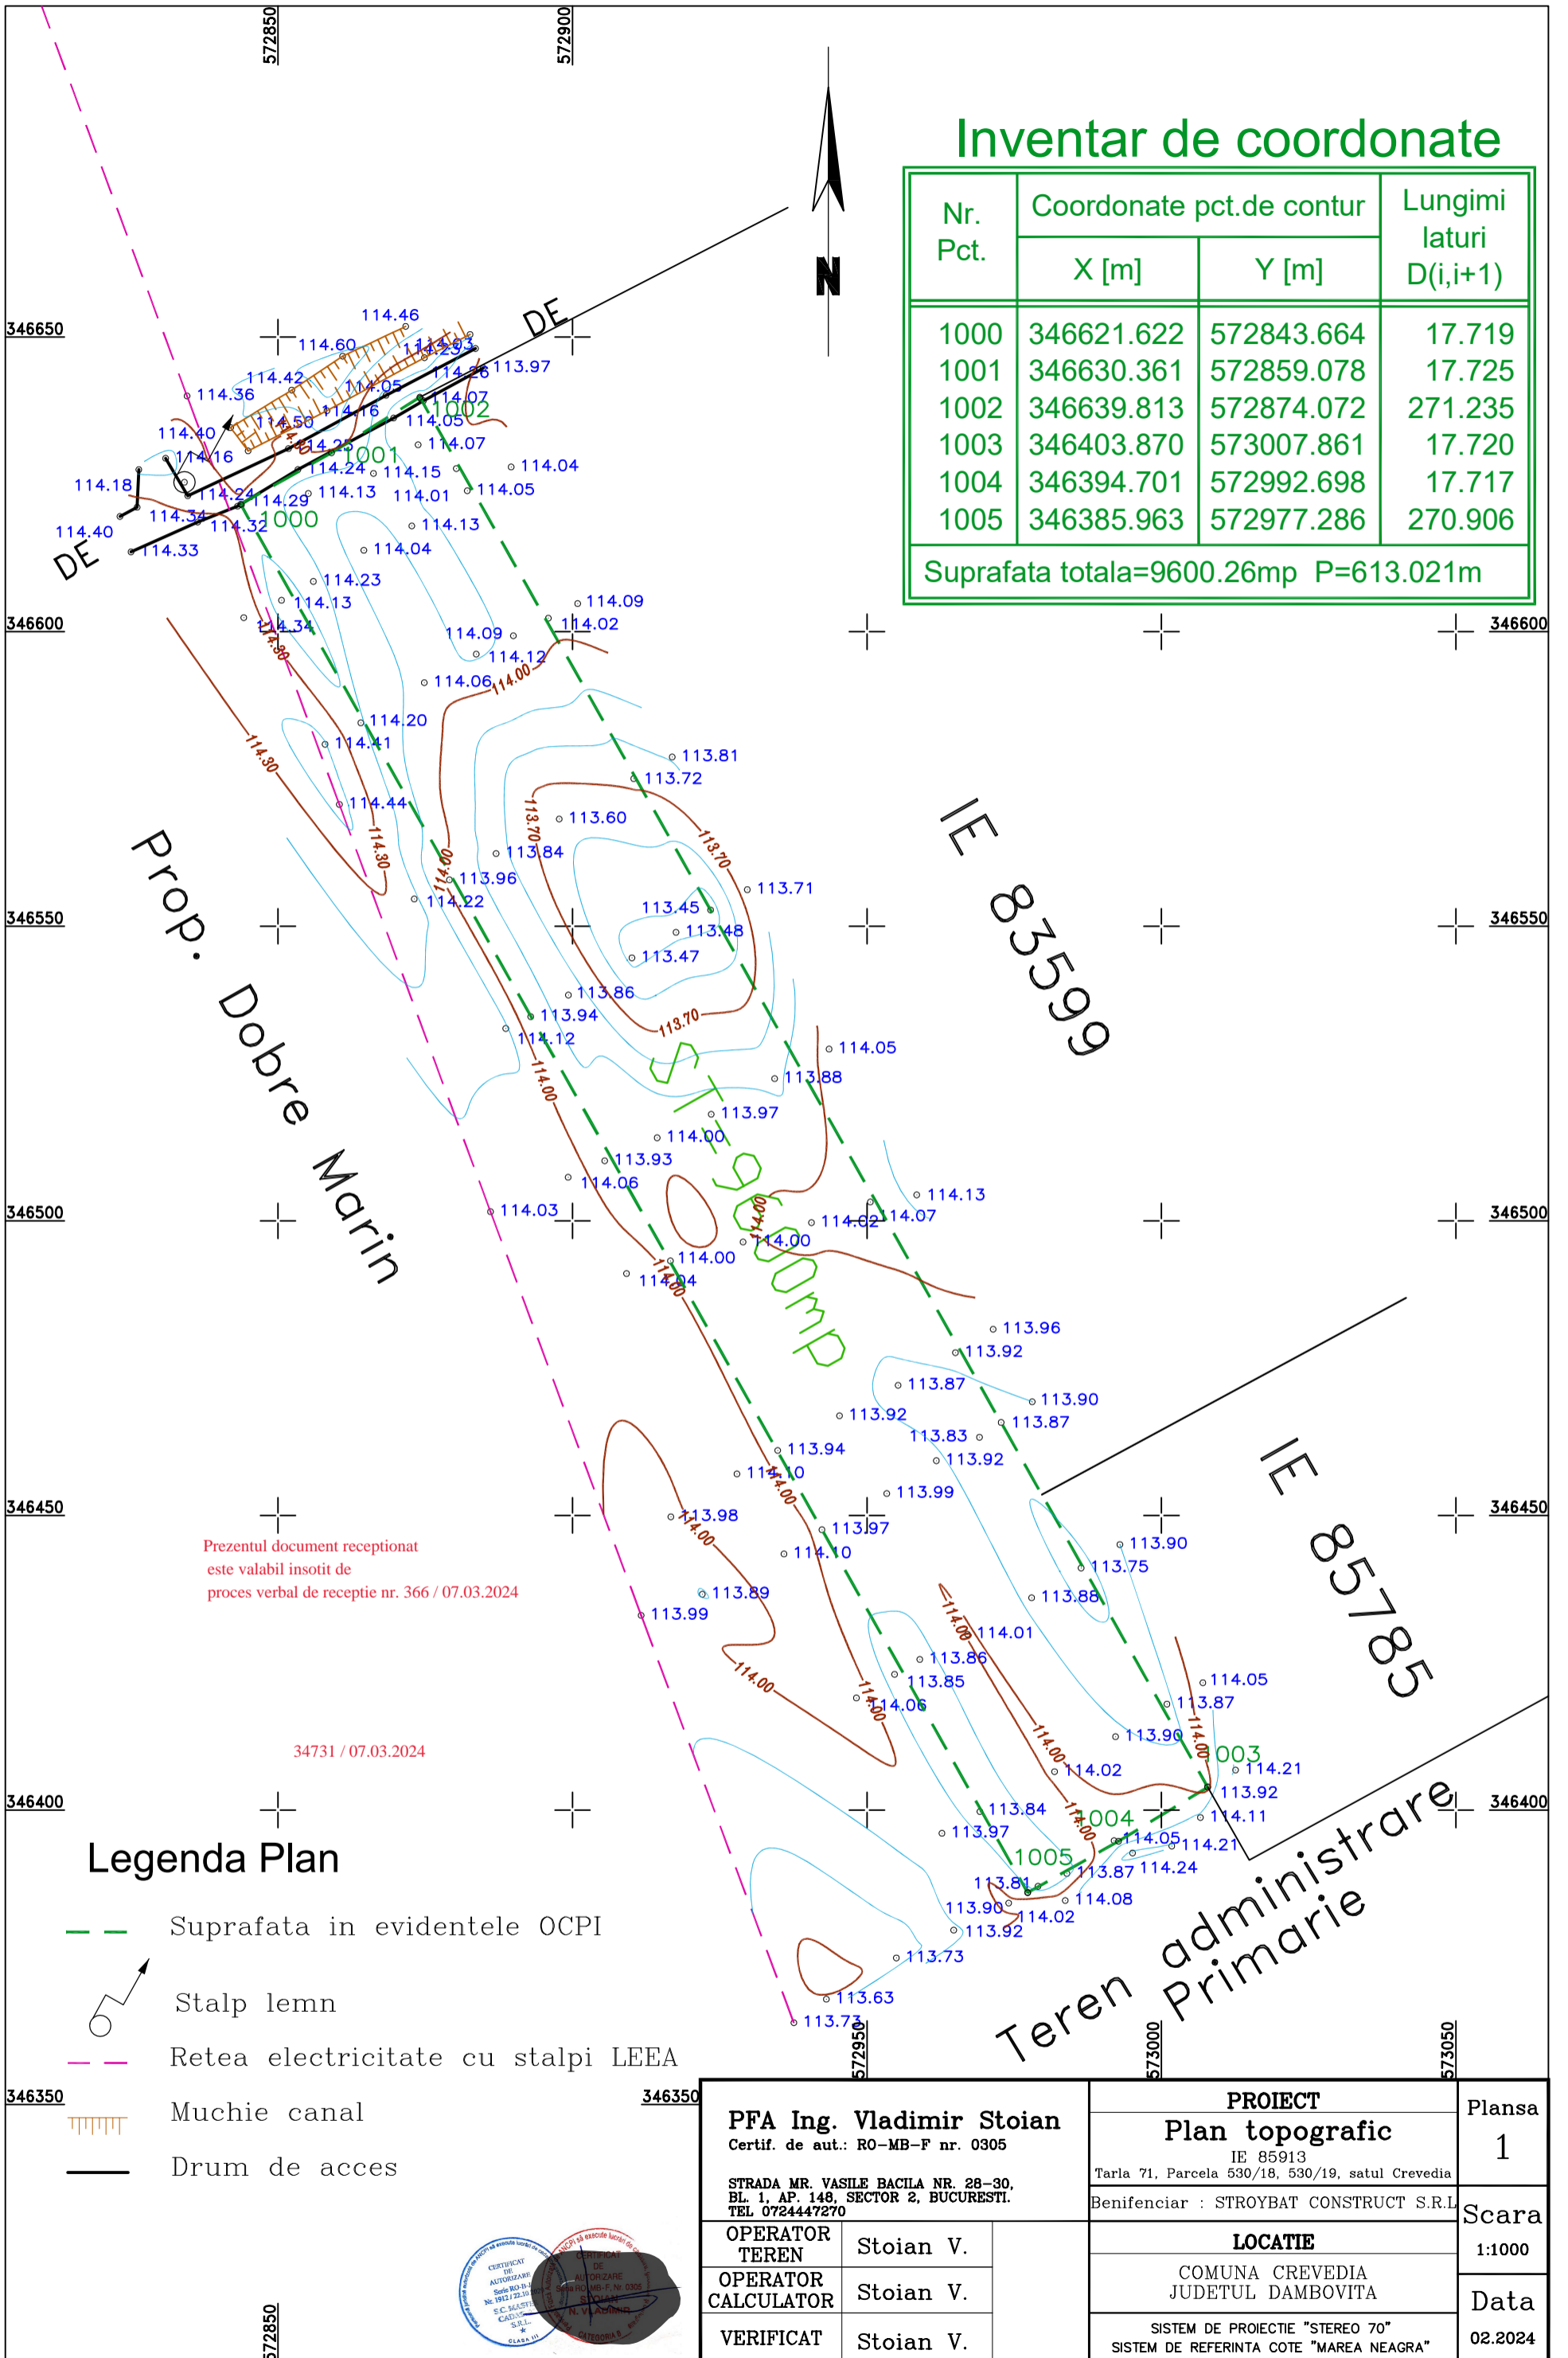

Legenda Plan

- Suprafata in evidentele OCPI
- Stalp lemn
- Retea electricitate cu stalpi LEEA
- Muchie canal
- Drum de acces



PFA Ing. Vladimir Stoian Certif. de aut.: RO-MB-F nr. 0305 STRADA MR. VASILE BACILA NR. 28-30, BL. 1, AP. 148, SECTOR 2, BUCURESTI. TEL 0724447270		PROIECT		Planşa 1
		Plan topografic		
OPERATOR TEREN Stoian V. OPERATOR CALCULATOR Stoian V. VERIFICAT Stoian V.		IE 85913 Tarla 71, Parcela 530/18, 530/19, satul Crevedia		Scara 1:1000
		Beneficiar : STROYBAT CONSTRUCT S.R.L.		
		LOCATIE		Data 02.2024
		COMUNA CREVEDIA JUDETUL DAMBOVITA		
		SISTEM DE PROIECTIE "STEREO 70" SISTEM DE REFERINTA COTE "MAREA NEAGRA"		

Echidistanta curbelor de nivel principale este de 0.1 metri, la o frecventa de 3 curbe normale pentru o curba principala.